


MEZZANINE PLAN

1/16"=1'-0"


2

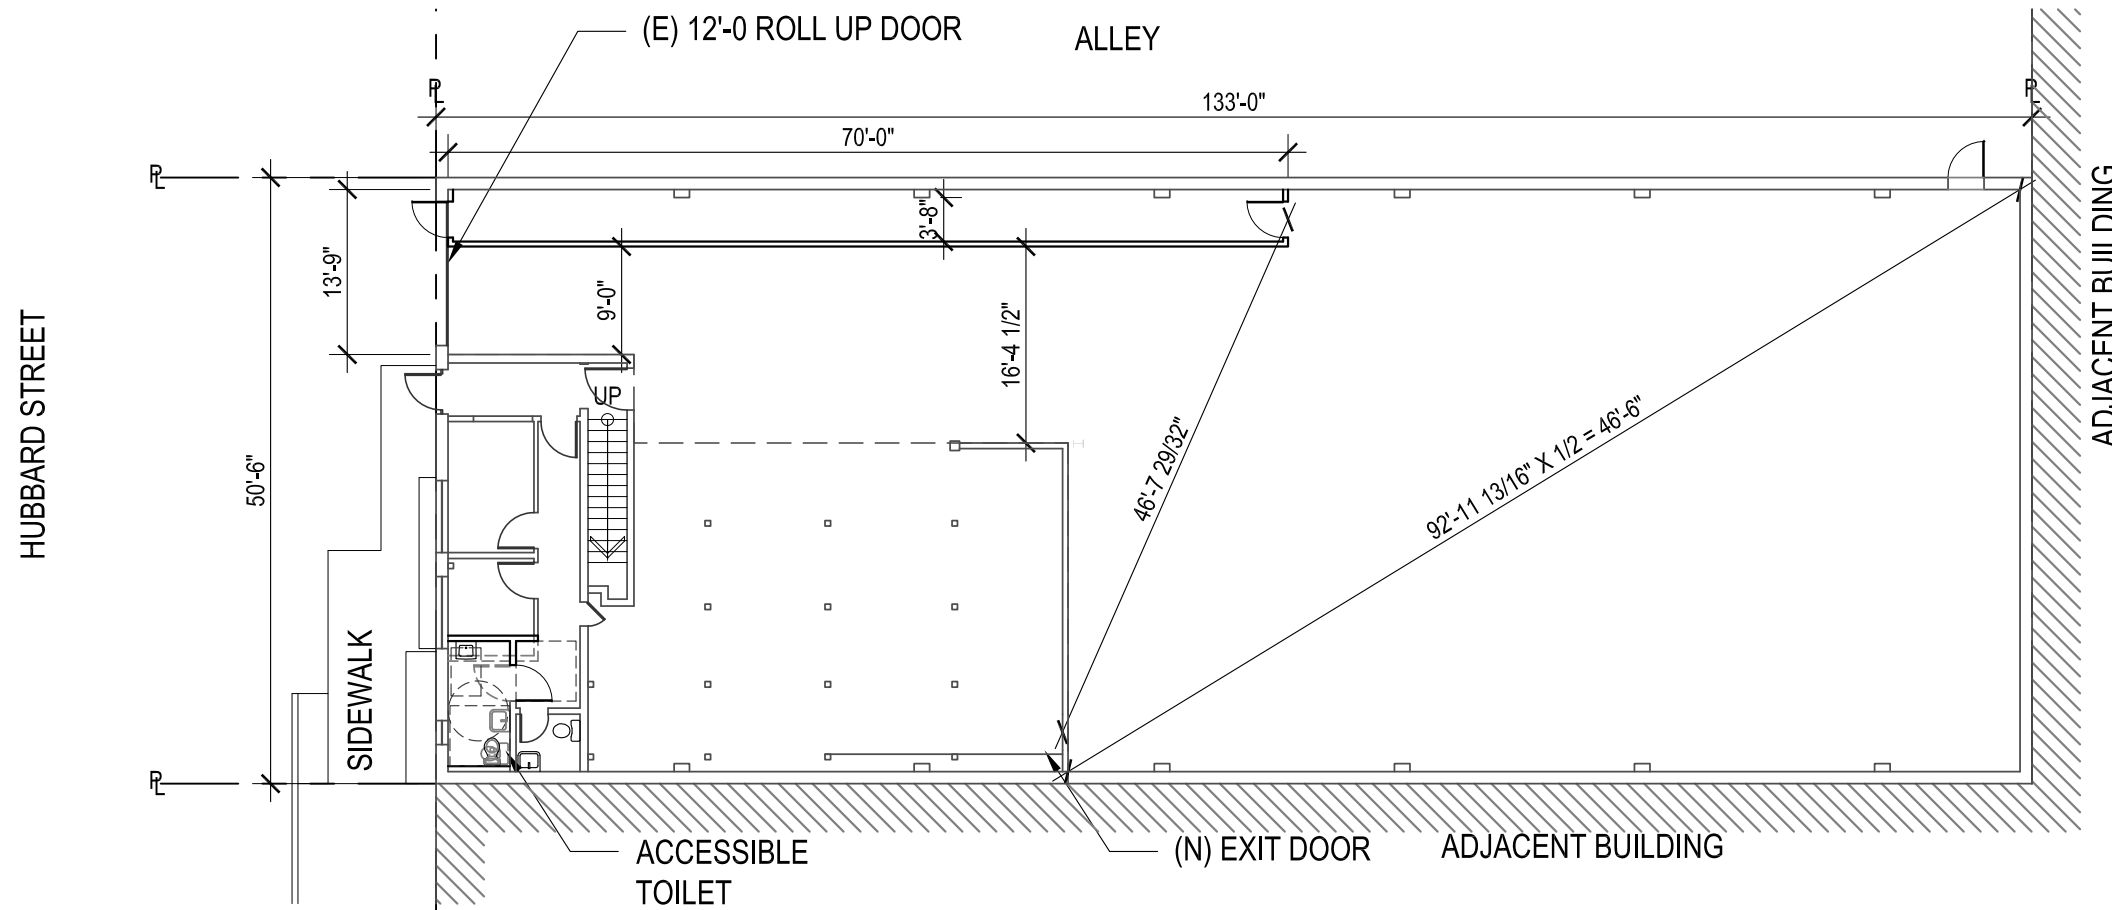

GROUND FLOOR PLAN

1/16"=1'-0"

1

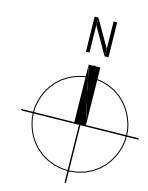

FLOOR PLAN - SCALE: 1/16" = 1'-0"

23 APRIL 2015
KMA PROJECT #1507

4070 Hubbard Street | Emeryville, CA

PLUM

A1.1

KAVA MASSIH ARCHITECTS

920 Grayson Street | Berkeley, CA 94710